


2005 年 4 月核准方案



DATE: APR 2005
 SCALE: 1:1500
 DRAWING NO.: A/XX/MLP/109/D

MASTER LAYOUT PLAN SUBMISSION FOR
 PROPERTY DEVELOPMENT AT SITE TW5

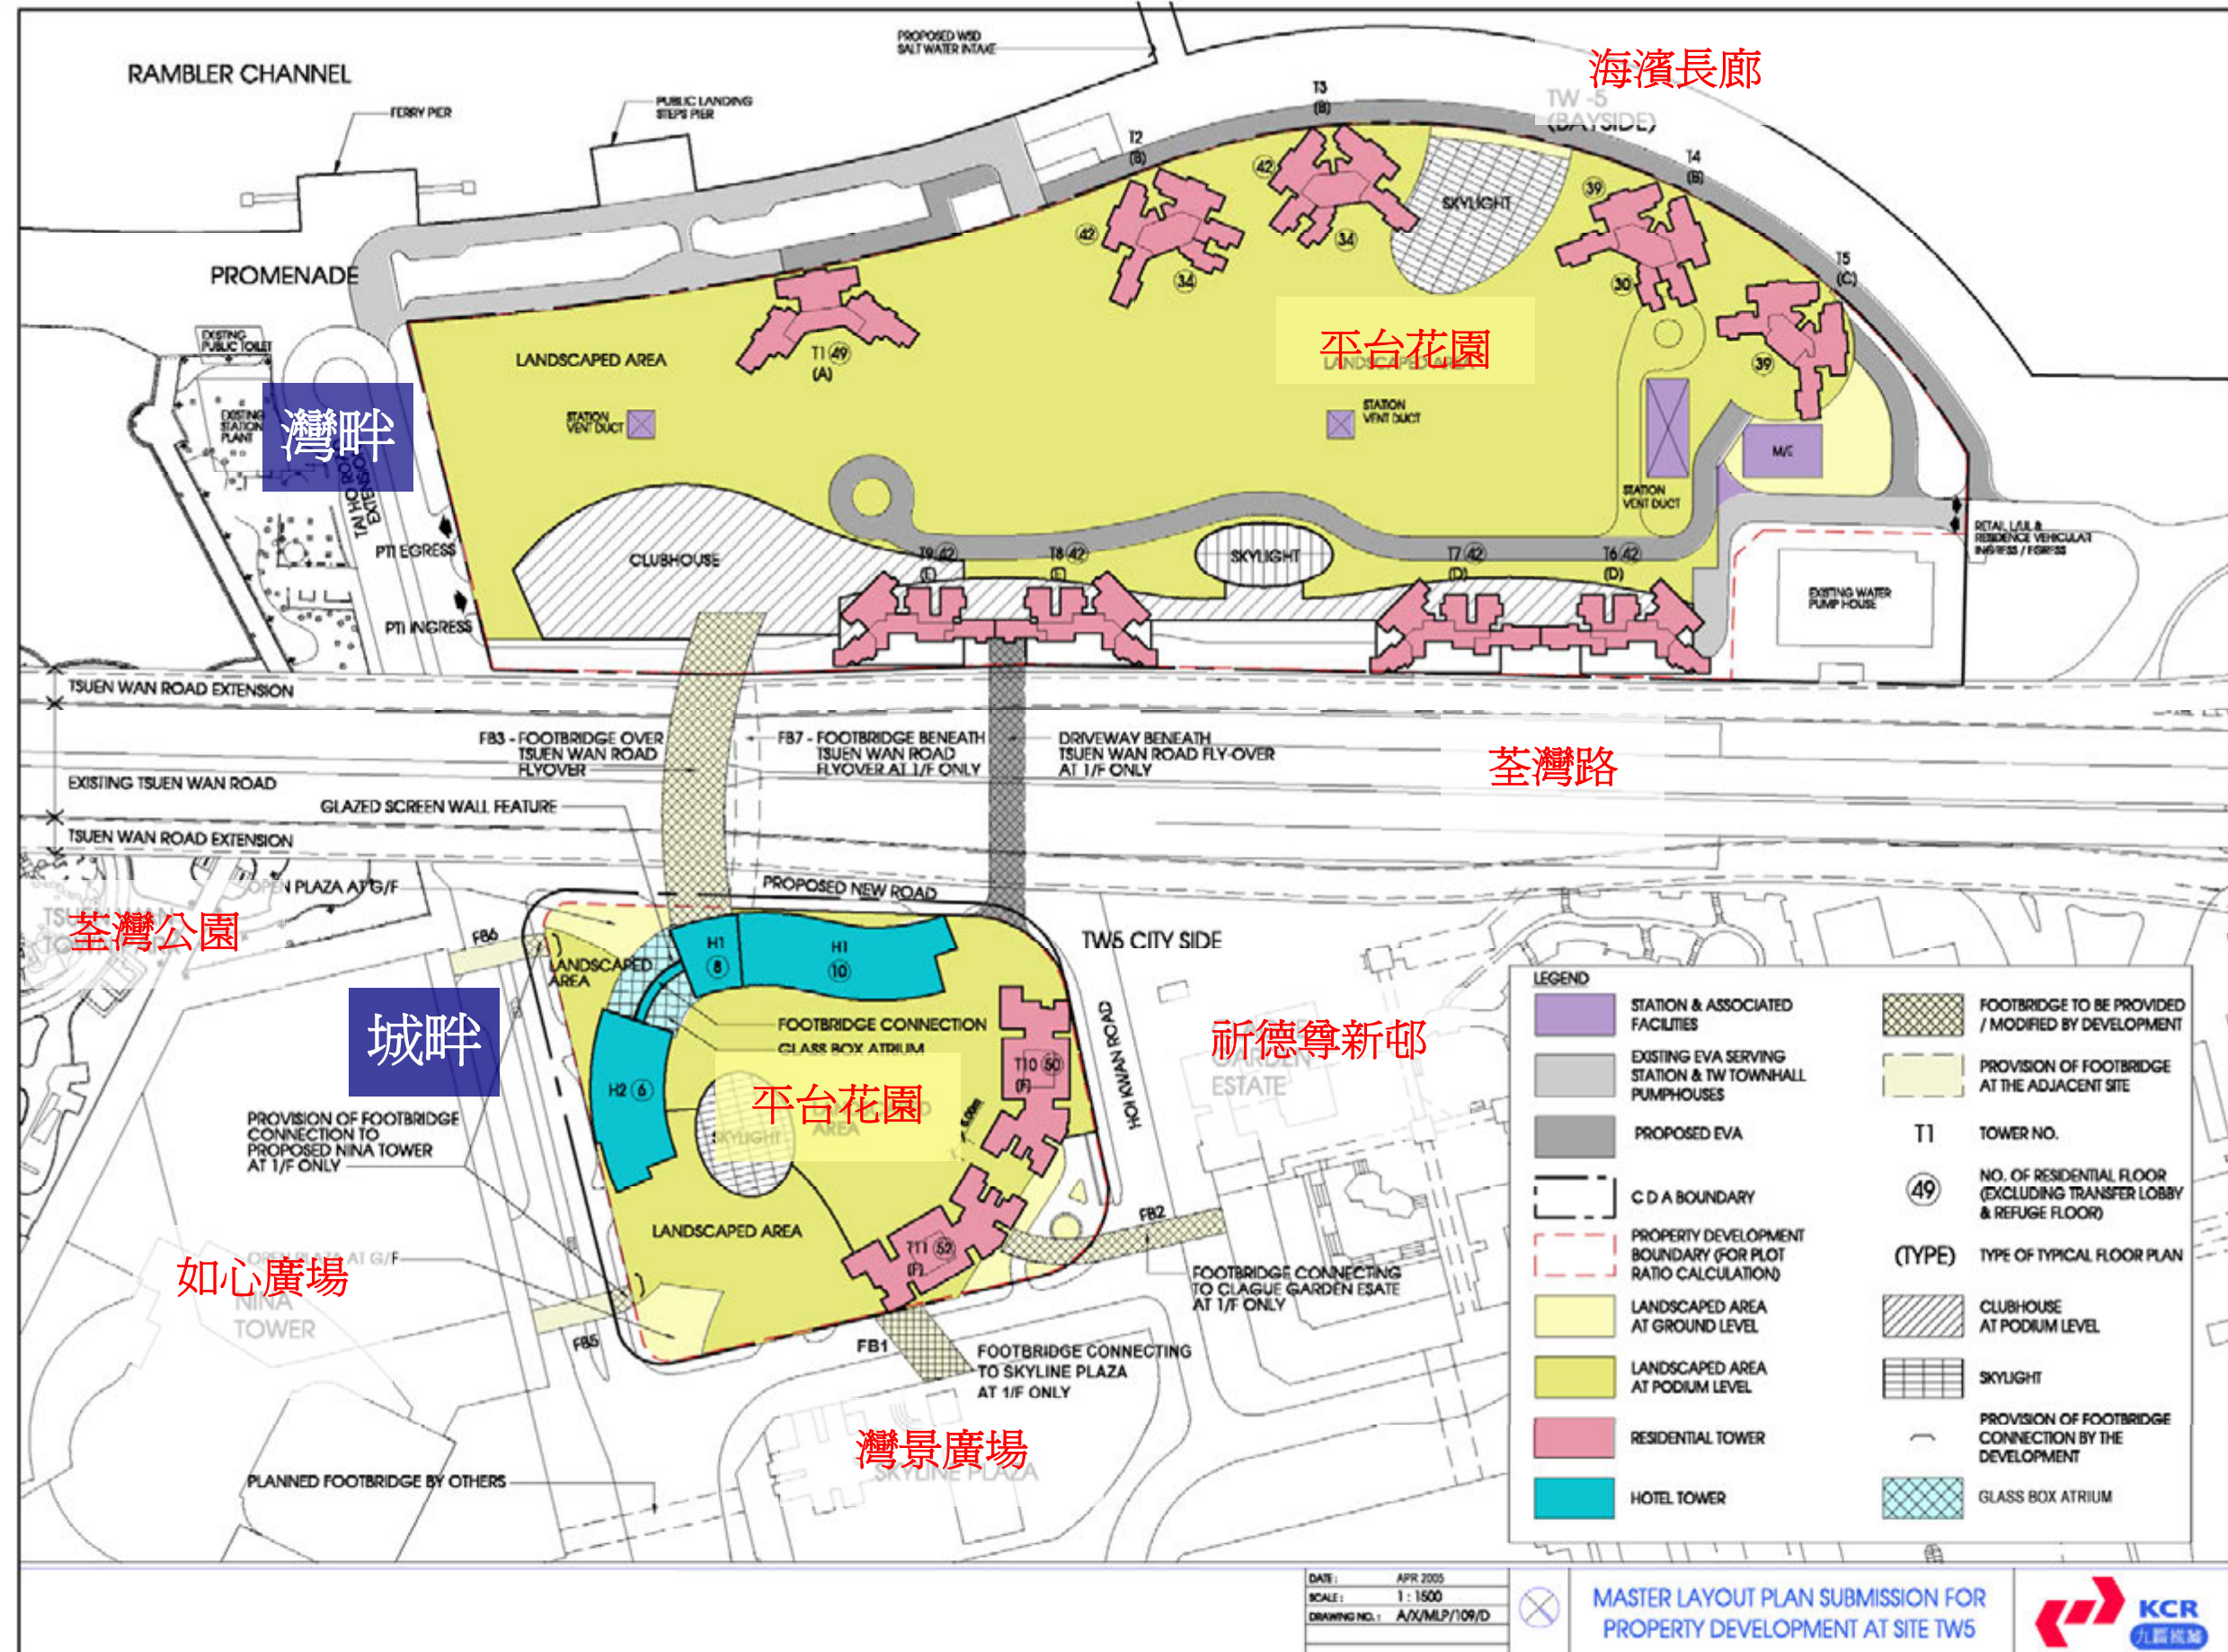