


**TUNG CHUNG TOWN LOT No. 36**

路口 (有待詳細設計)  
ROAD JUNCTION  
(SUBJECT TO DETAILED DESIGN)

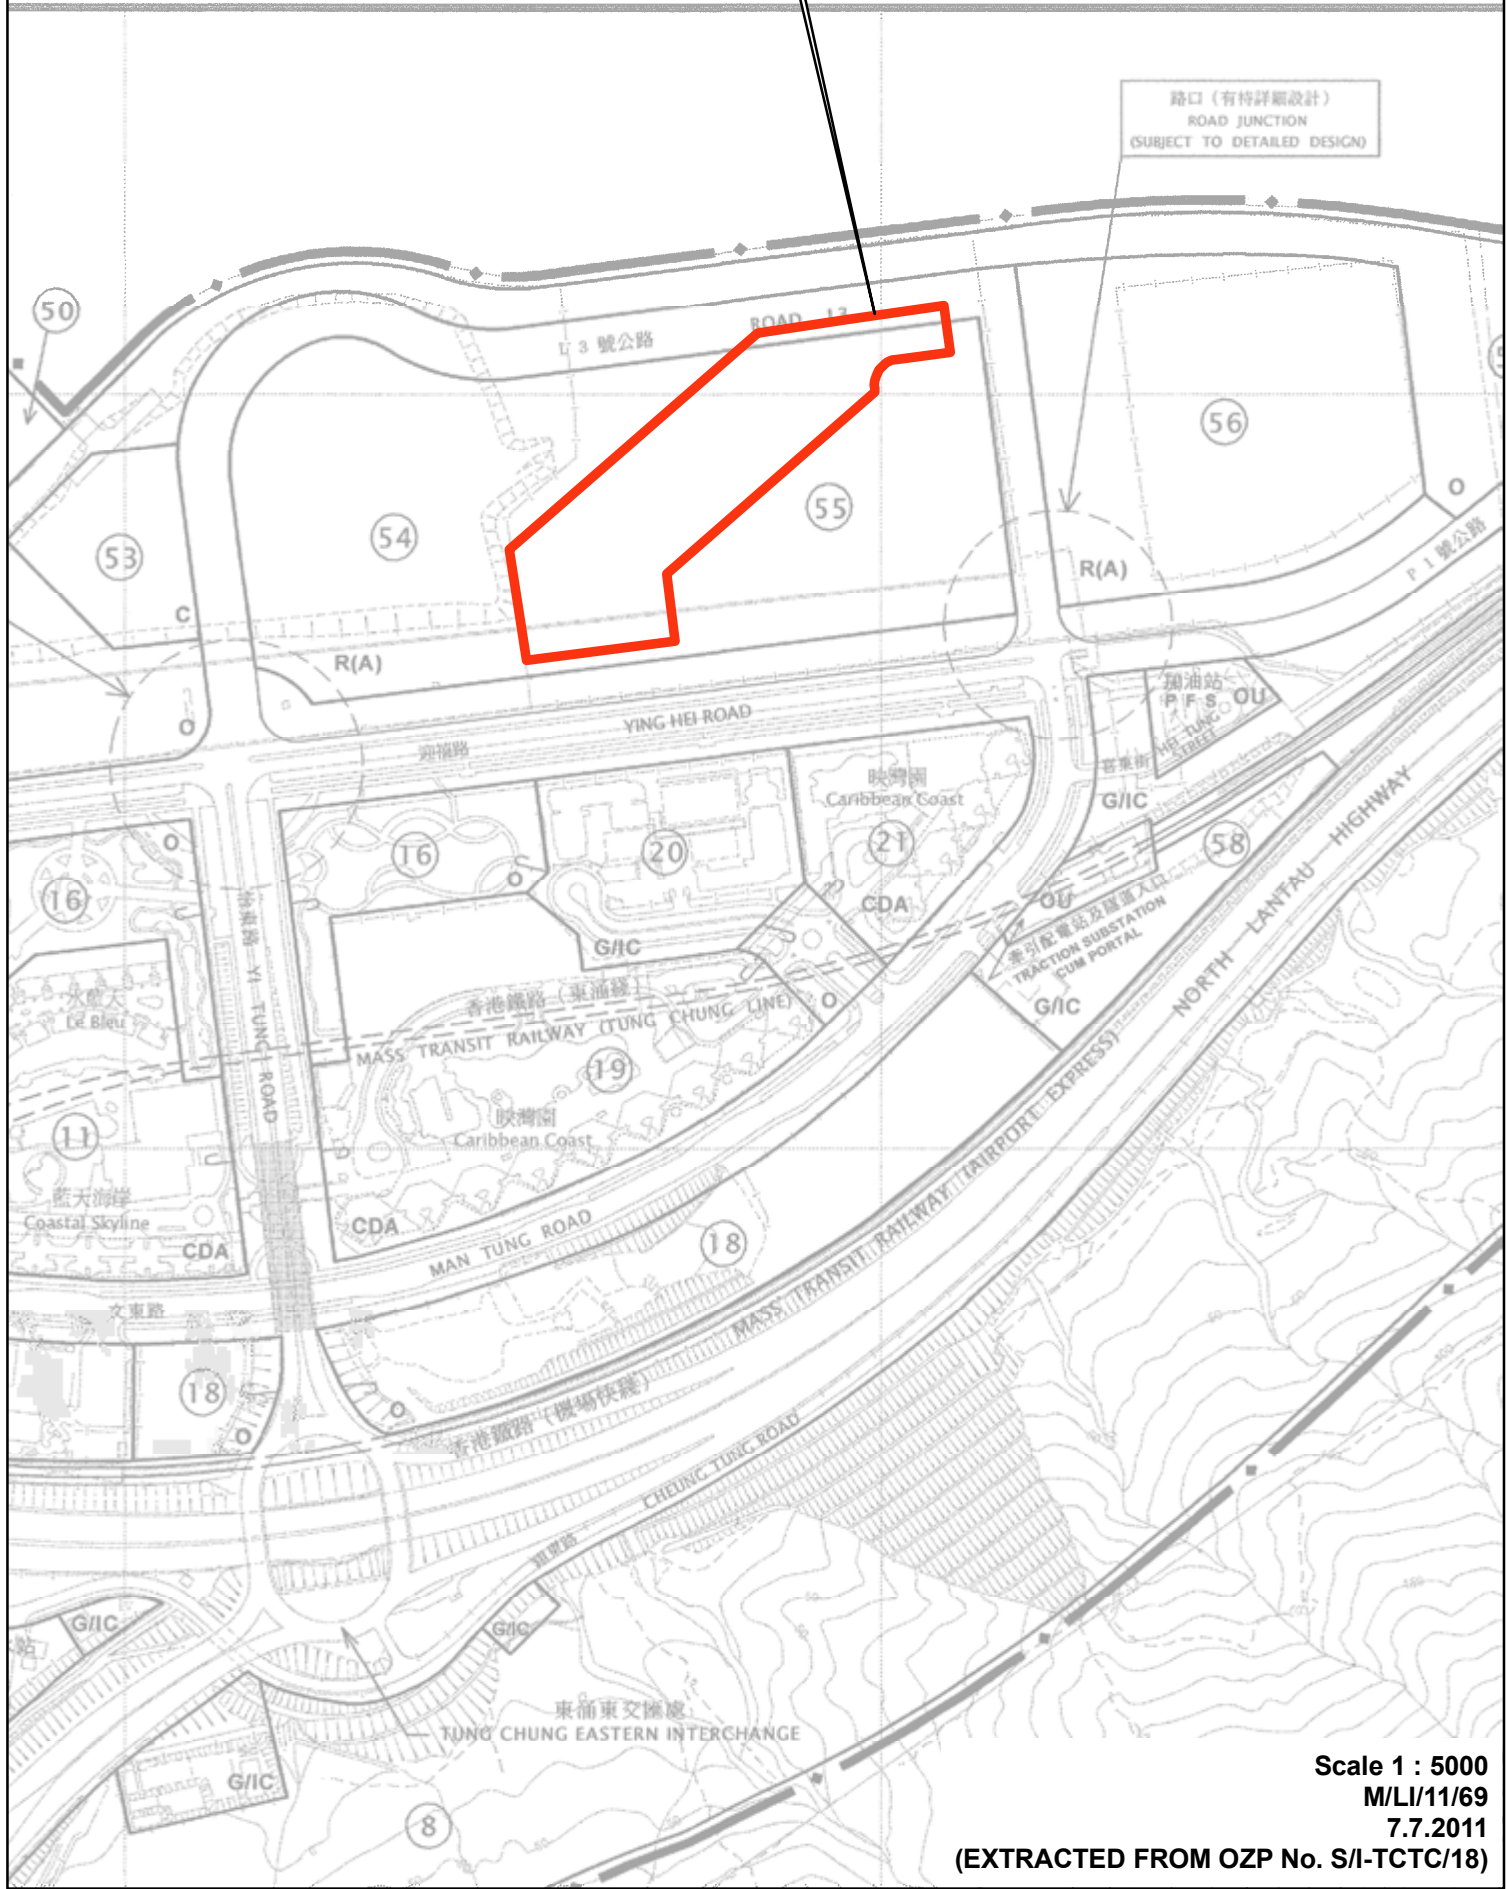

Scale 1 : 5000  
M/LI/11/69  
7.7.2011  
(EXTRACTED FROM OZP No. S/I-TCTC/18)