


圖例 LEGEND:

- 灣仔發展計劃第二期的填海範圍
EXTENT OF RECLAMATION UNDER WAN CHAI DEVELOPMENT PHASE II
- 擬建之中環灣仔繞道（不包括在本工程計劃之內）
PROPOSED CENTRAL-WAN CHAI BYPASS (NOT UNDER THIS PROJECT)
- 已建造之冷卻水輸送系統抽水站作重置用途
CONSTRUCTED COOLING WATER PUMPING STATIONS FOR REPROVISIONING
- 擬建之冷卻水輸送系統抽水站作重置用途
PROPOSED COOLING WATER PUMPING STATIONS FOR REPROVISIONING
- 擬建之腹地排水改善工程
PROPOSED HINTERLAND DRAINAGE IMPROVEMENT

維多利亞港
VICTORIA HARBOUR

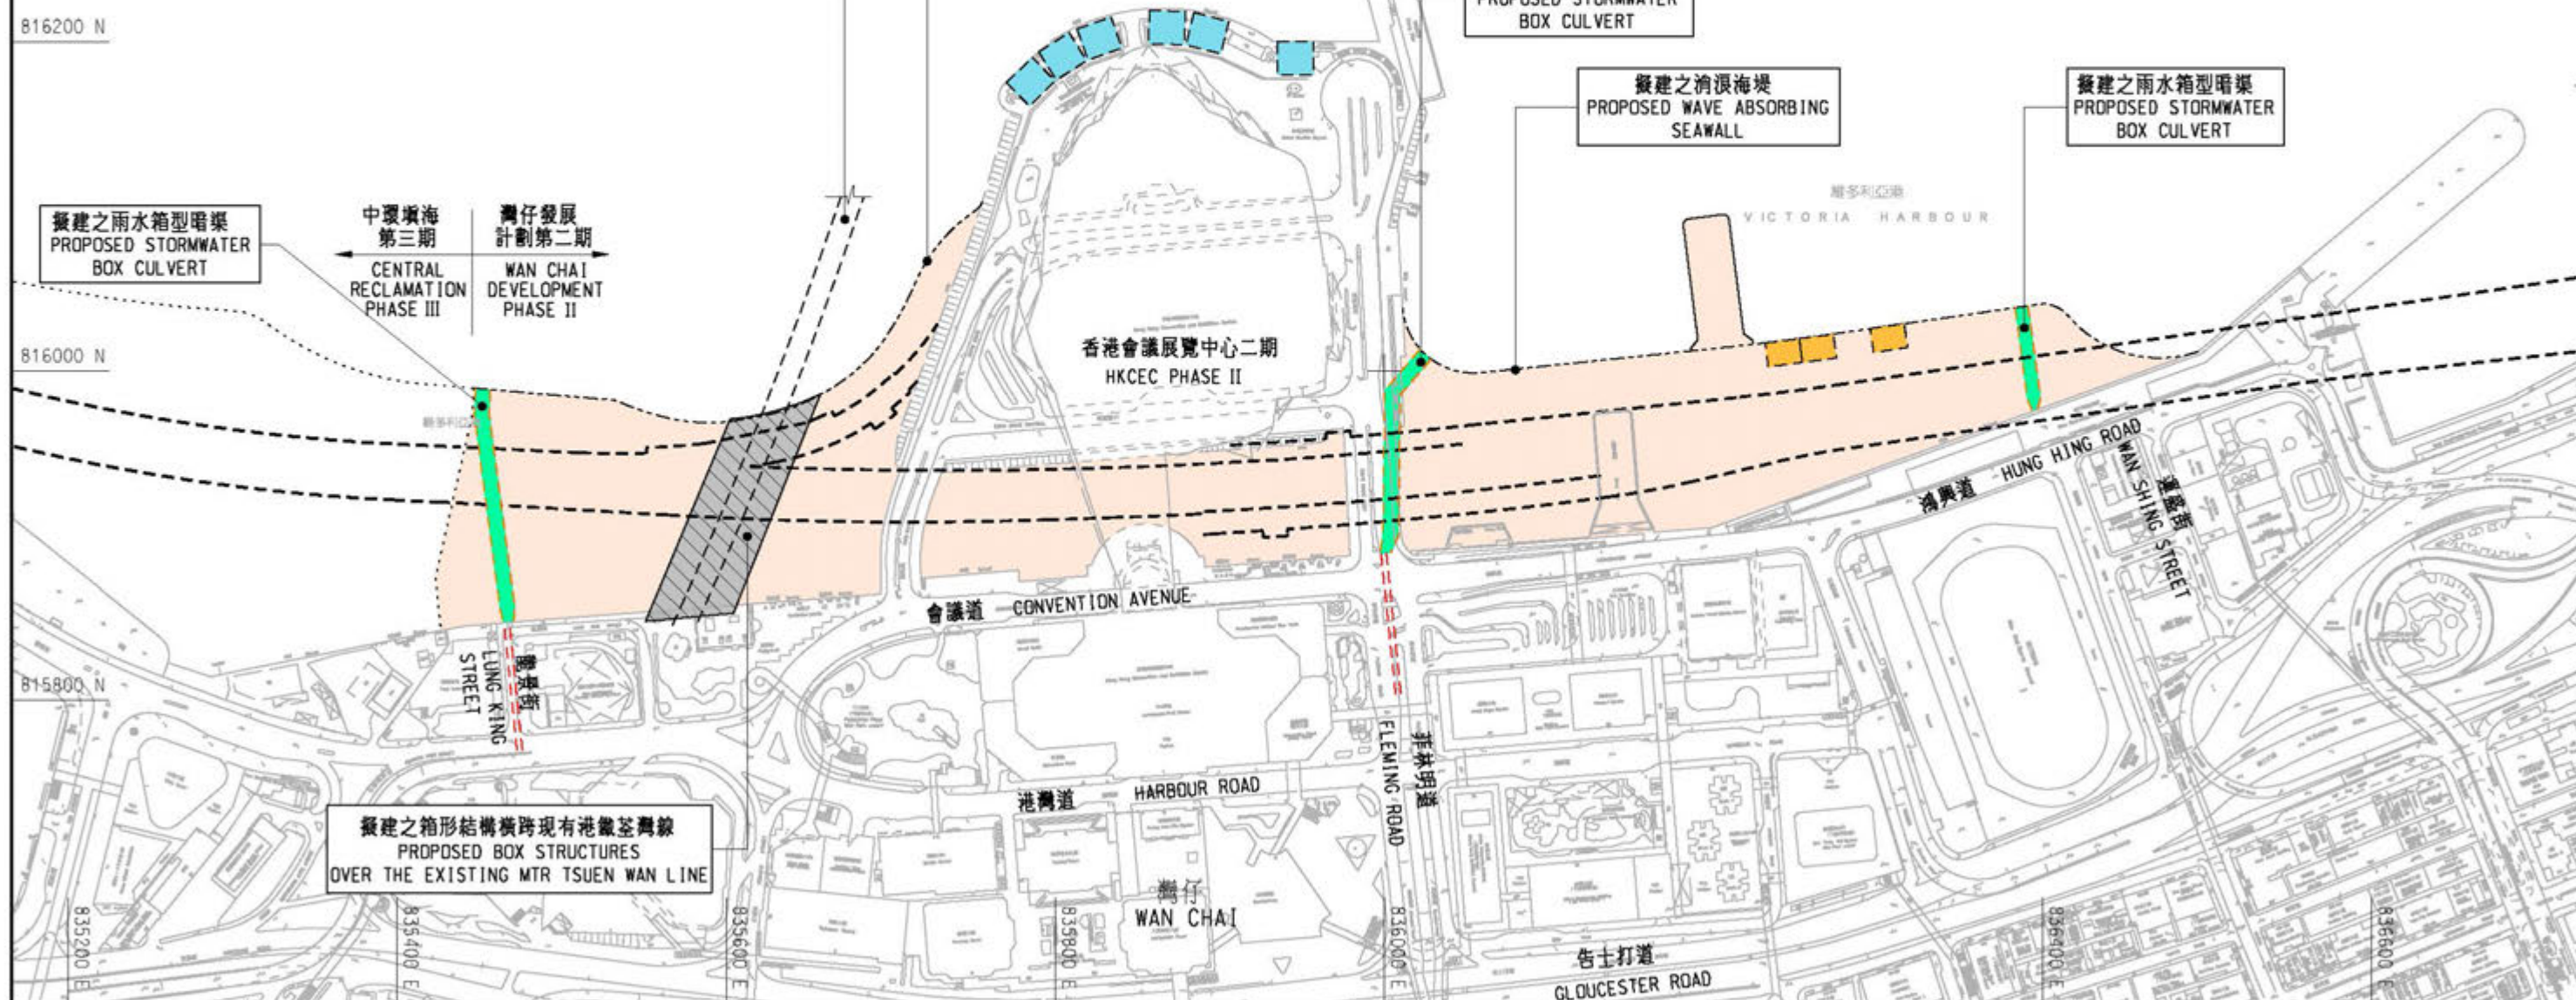


圖則名稱 drawing title

灣仔發展計劃第二期工程（填海範圍及地下設施）
WAN CHAI DEVELOPMENT PHASE II - ENGINEERING WORKS
(EXTENT OF RECLAMATION AND UNDERGROUND FACILITIES)



(SHEET 1 OF 2)

繪圖 drawn Y.W. Yip	簽署 initial 日期 date 30/01/08	項目編號 item no. 7677CL	辦事處 office 港島及離島拓展處 HONG KONG ISLAND AND ISLANDS DEVELOPMENT OFFICE
核對 checked K.F. Pong	簽署 initial 日期 date 22/04/09	比例 scale 1:4000	
核准 approved	簽署 initial 日期 date	圖則編號 drawing no. HKI-Z1401	土木工程拓展署 CEDD CIVIL ENGINEERING AND DEVELOPMENT DEPARTMENT

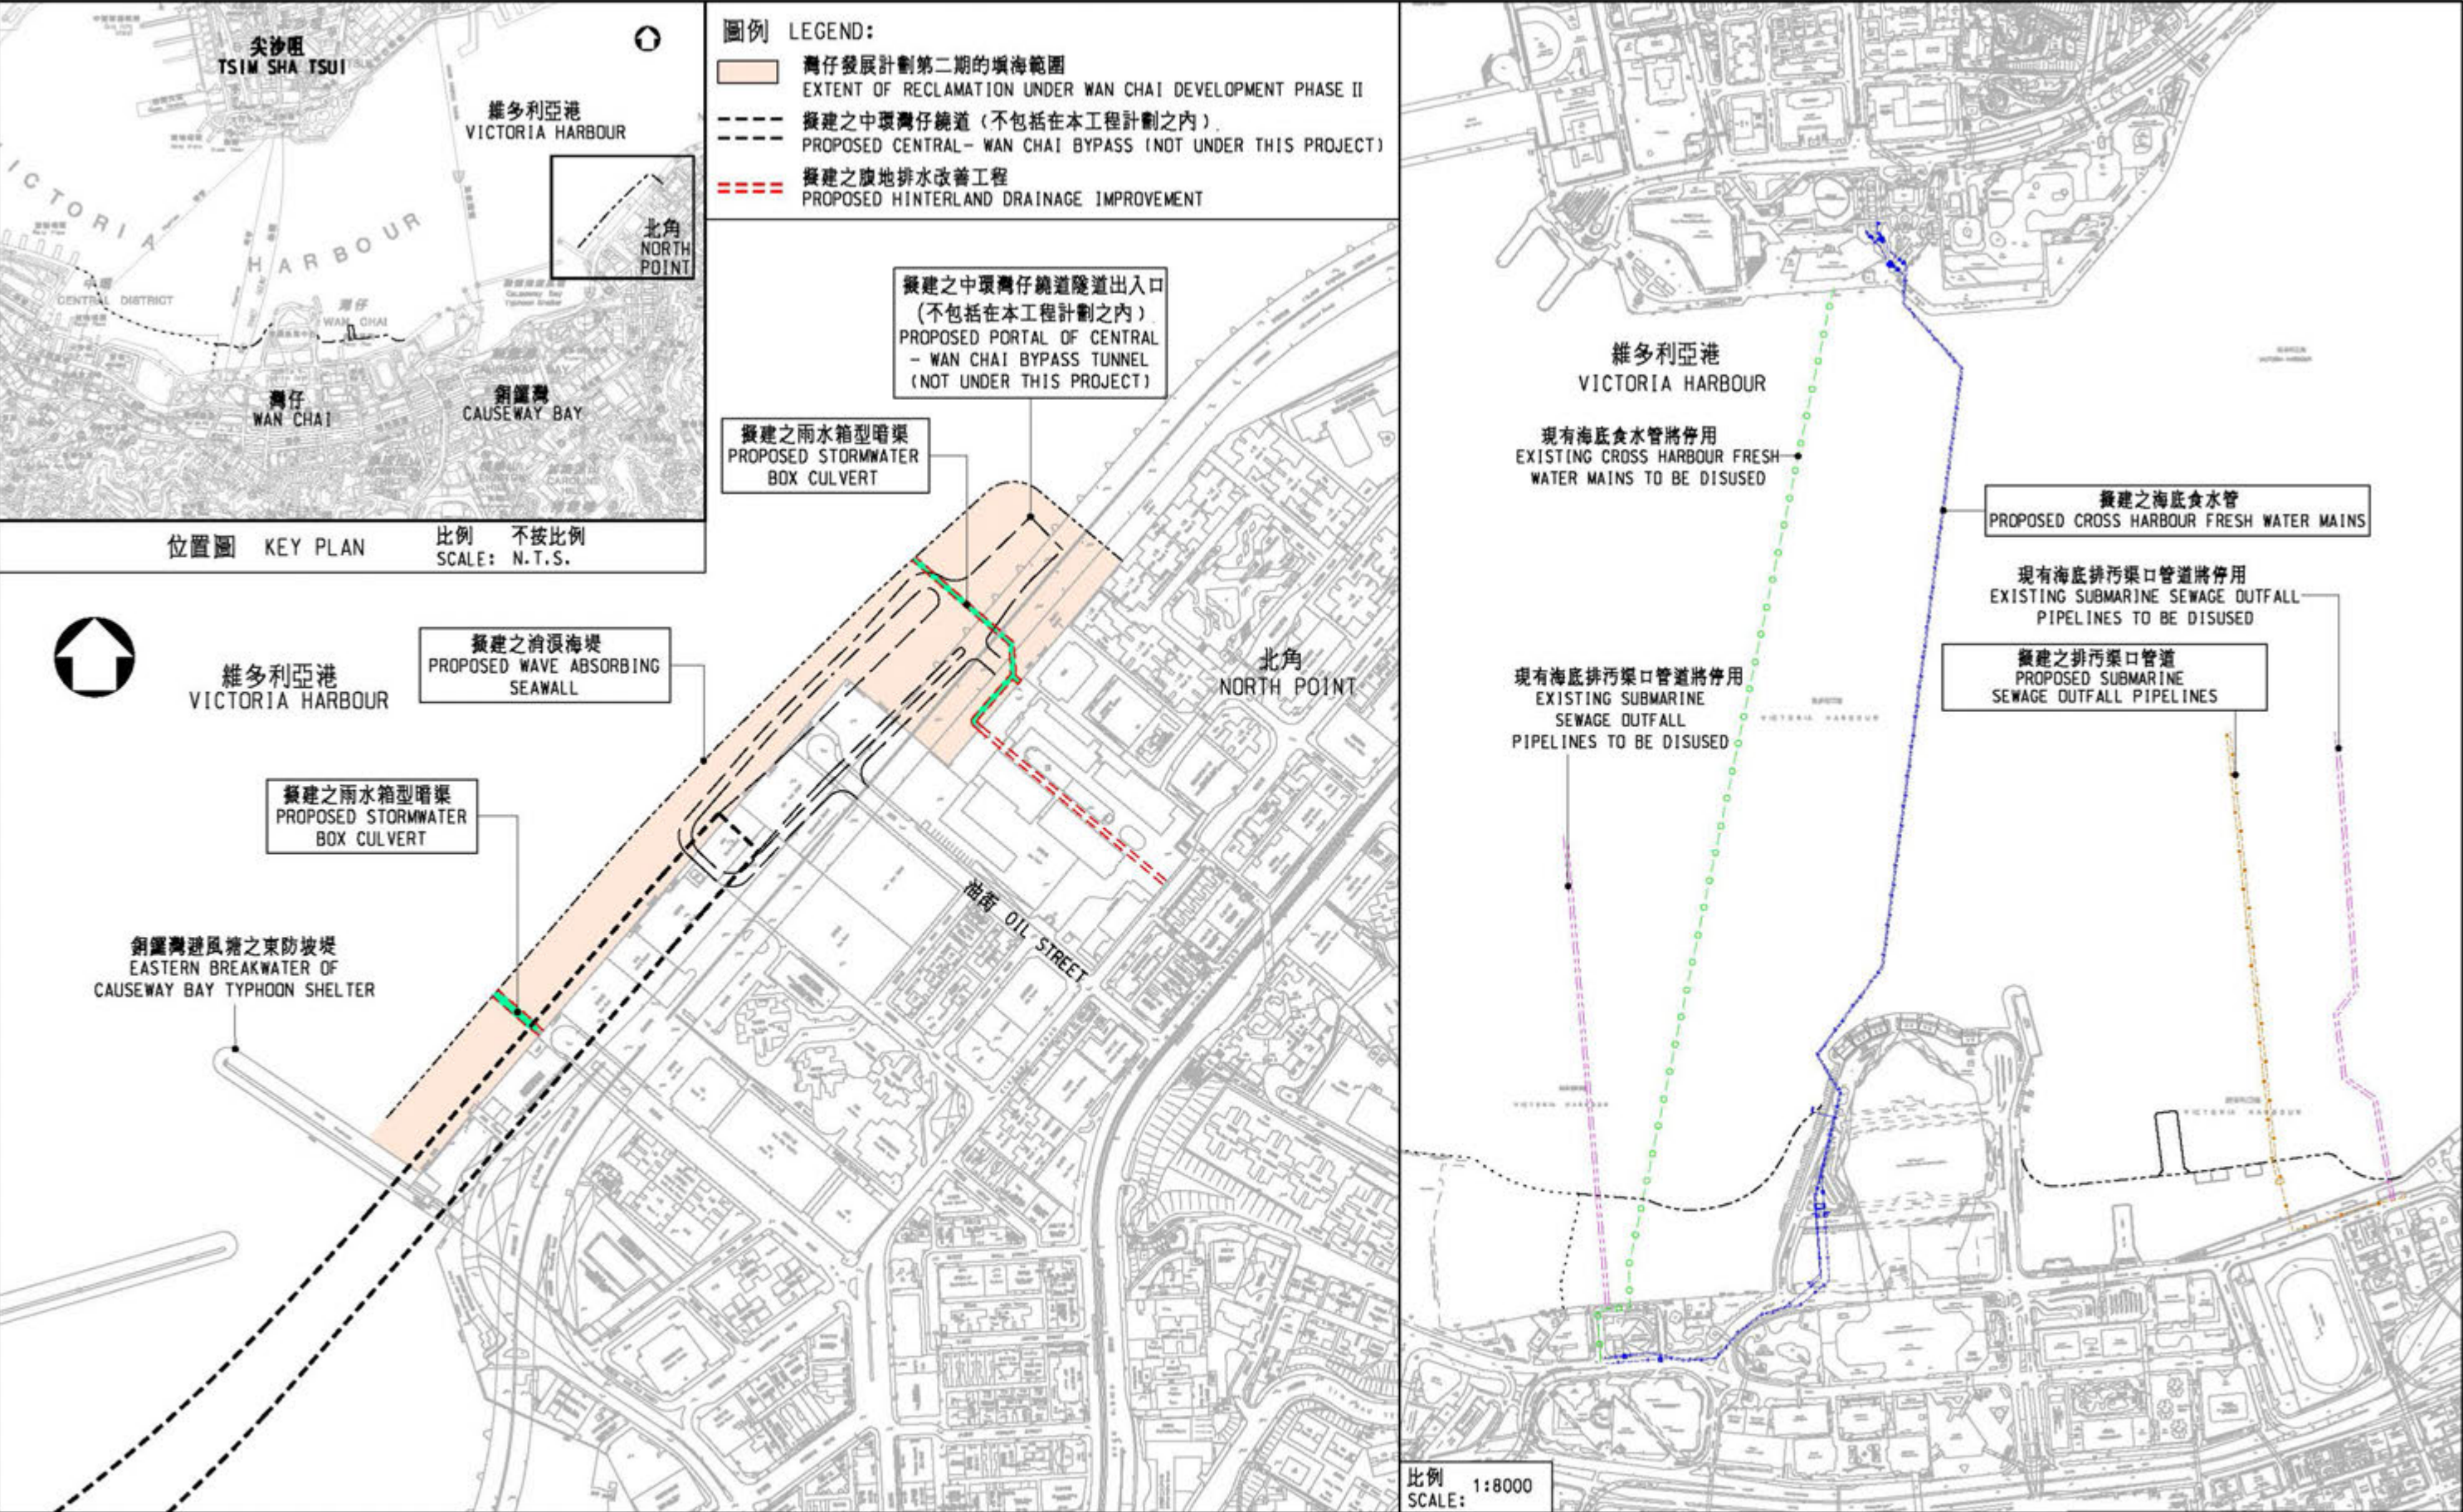

- 圖例 LEGEND:**
- 擬建之地面道路工程
PROPOSED ROAD WORKS AT GROUND LEVEL
 - 擬建之中環灣仔繞道 (不包括在本工程計劃之內)
PROPOSED CENTRAL-WAN CHAI BYPASS (NOT UNDER THIS PROJECT)
 - 擬建之行人園景平台
PROPOSED PEDESTRIAN LANDSCAPED DECK
 - 擬建之地面行人通道
PROPOSED AT-GRADE CROSSING

維多利亞港
VICTORIA HARBOUR

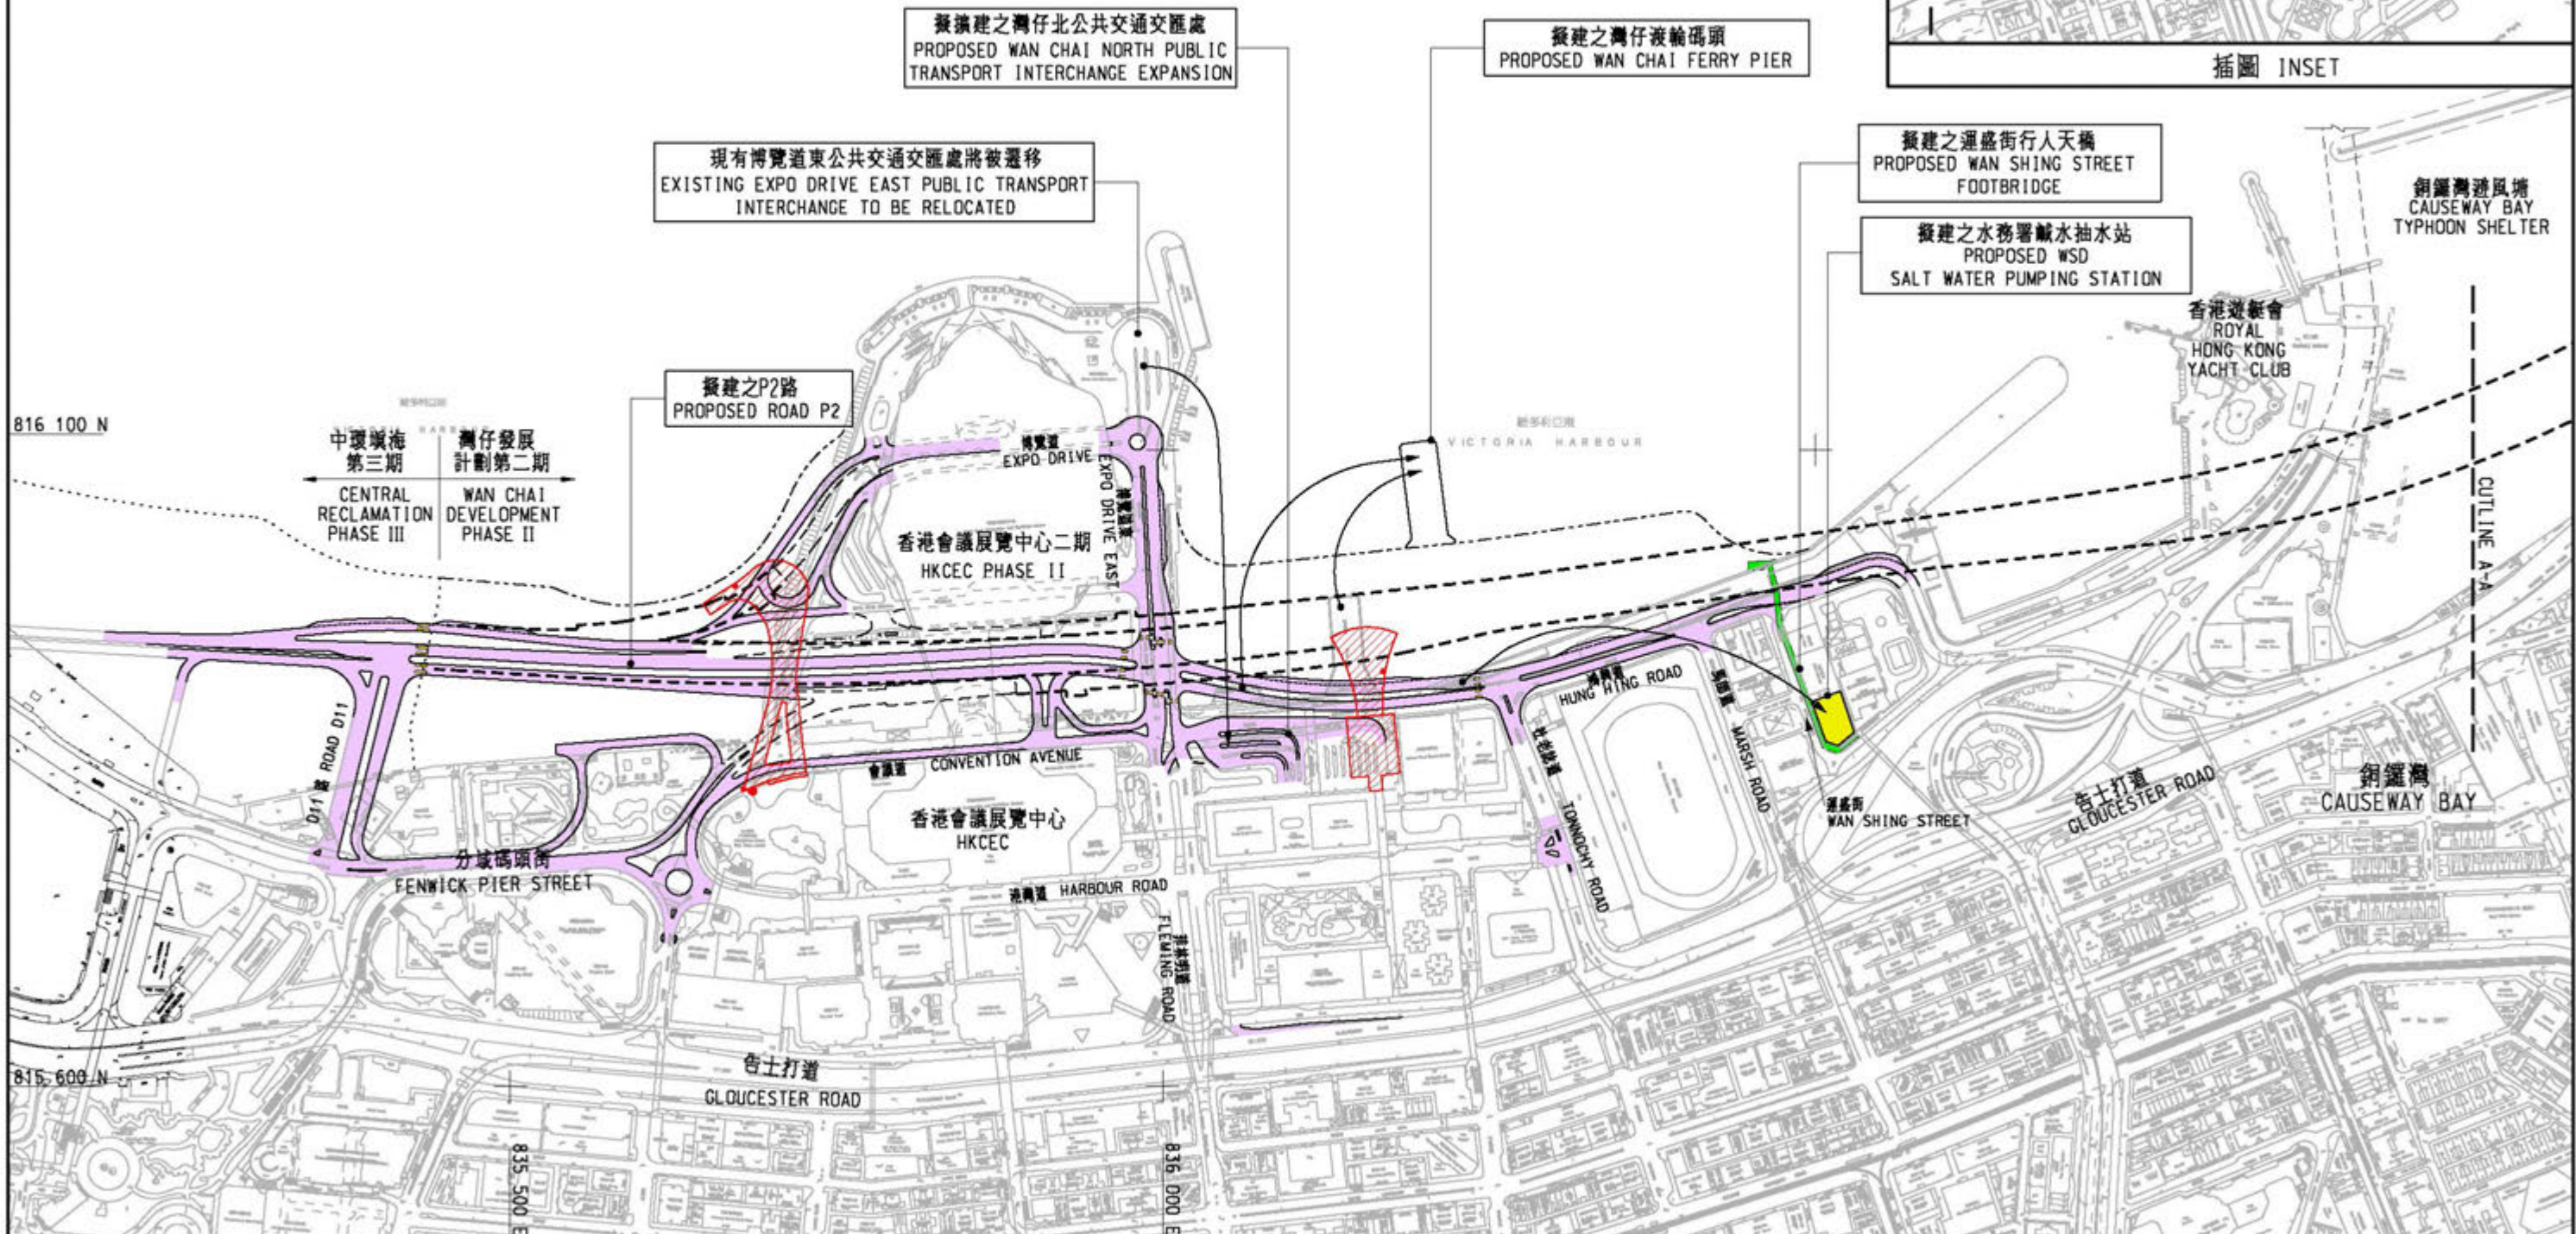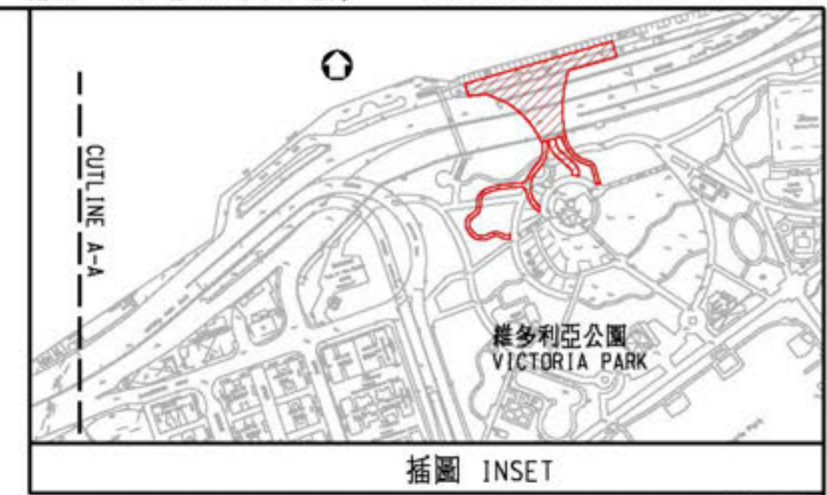

圖則名稱 drawing title

灣仔發展計劃第二期工程 (道路及地上設施)
WAN CHAI DEVELOPMENT PHASE II - ENGINEERING WORKS
(ROADS AND ABOVE-GROUND FACILITIES)

繪圖 drawn

Y W Yip

簽署 initial

日期 date

30/01/08

項目編號 item no.

7677CL

核對 checked

K F Pong

簽署 initial

日期 date

17/04/09

比例 scale

1:5000

核准 approved

簽署 initial

日期 date


圖則編號 drawing no.

HKI-Z1396

辦事處 office

港島及離島拓展處
HONG KONG ISLAND AND ISLANDS
DEVELOPMENT OFFICE

土木工程拓展署
CEDD CIVIL ENGINEERING AND
DEVELOPMENT DEPARTMENT

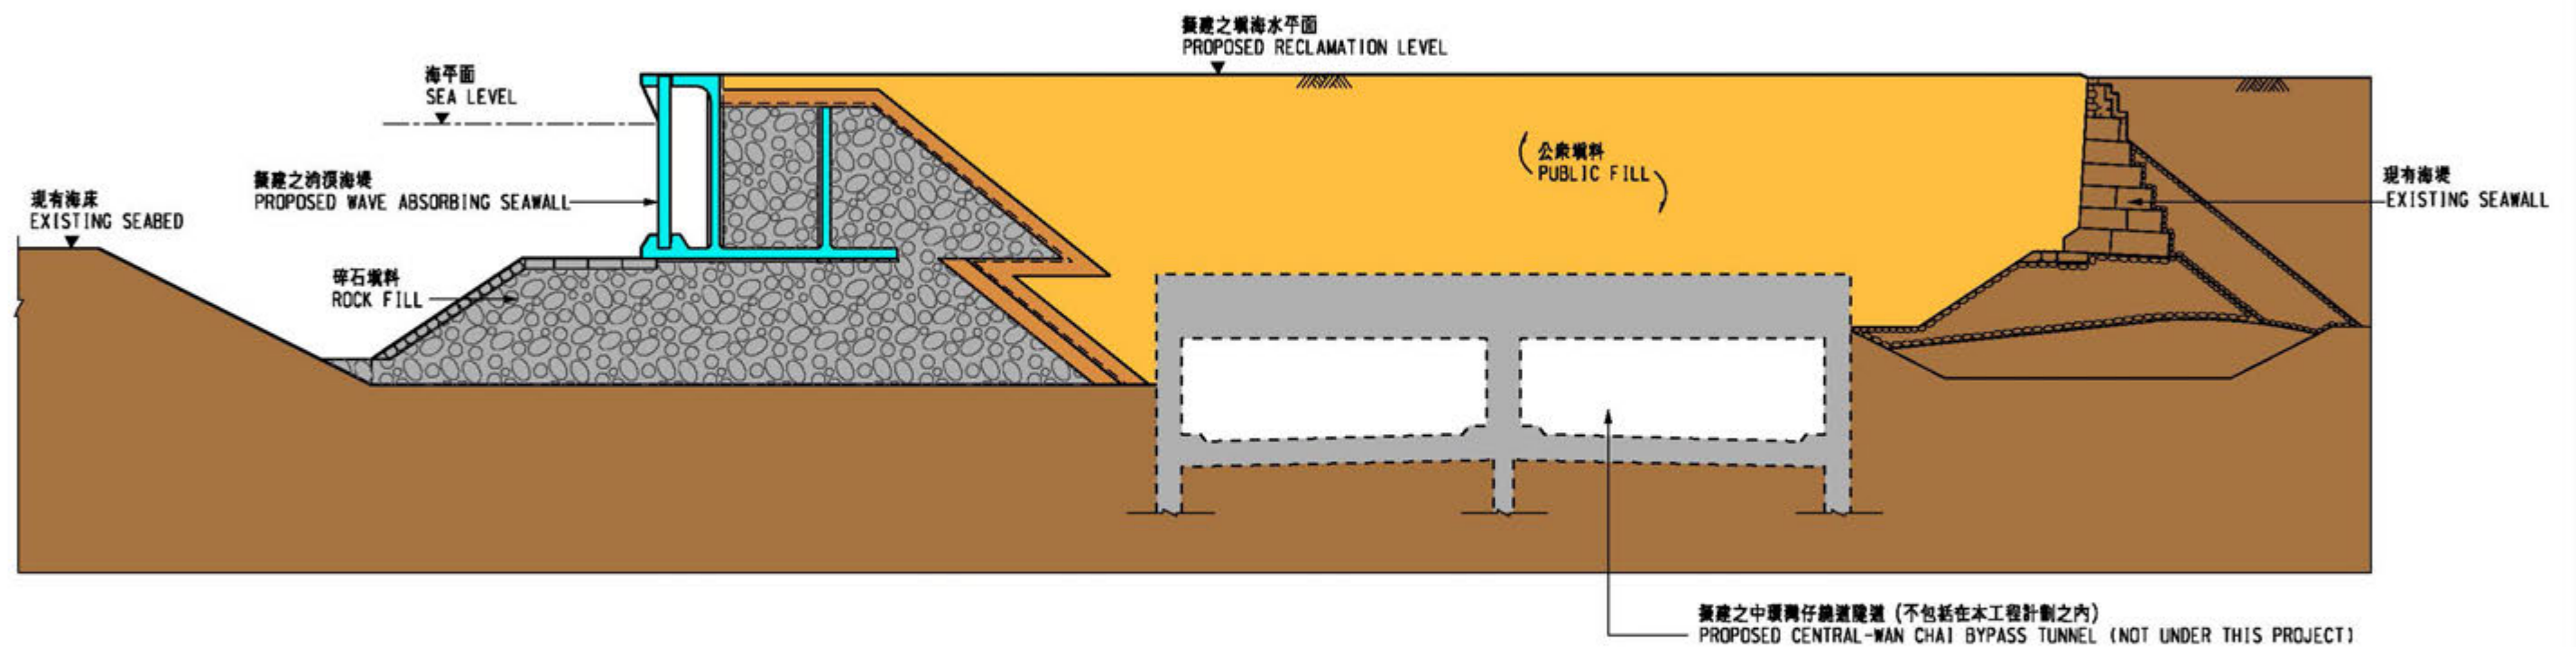

編號 no.	日期 date	內容摘要 description	核對 checked	核准 approved
修訂 REVISION				

圖則名稱 drawing title

灣仔發展計劃第二期工程（填海土地典型切面圖）
WAN CHAI DEVELOPMENT PHASE II - TYPICAL SECTION OF RECLAMATION

繪圖 drawn H.S. CHAN	簽署 initial	日期 date 08/04/09
核對 checked K.F. PONG	簽署 initial	日期 date 22/04/09
核准 approved	簽署 initial	日期 date

項目編號 item no. 7677CL
比例 scale N.T.S.
圖則編號 drawing no. HKI-Z1515

辦事處 office 港島及離島拓展處 HONG KONG ISLAND AND ISLANDS DEVELOPMENT OFFICE
土木工程拓展署 CEDD CIVIL ENGINEERING AND DEVELOPMENT DEPARTMENT



圖則名稱 drawing title

灣仔發展計劃第二期 - 將來灣仔北及北角海濱長廊
WAN CHAI DEVELOPMENT PHASE II -
FUTURE WAN CHAI NORTH AND NORTH POINT WATERFRONT PROMENADE

繪圖 drawn

S.H.CHENG

簽署 initial

日期 date

08/04/09

項目編號 item no.

7677CL

核對 checked

簽署 initial

日期 date

17/04/09

K.F.PONG

比例 scale

N.T.S.

核准 approved

簽署 initial

日期 date

圖則編號 drawing no.

HKI-Z1514

辦事處 office

港島及離島拓展處
HONG KONG ISLAND AND ISLANDS
DEVELOPMENT OFFICE

土木工程拓展署
CEDD CIVIL ENGINEERING AND
DEVELOPMENT DEPARTMENT



圖則名稱 drawing title 灣仔發展計劃第二期 - 將來灣仔北及北角的園景設計總圖 WAN CHAI DEVELOPMENT PHASE II - FUTURE WAI CHAI NORTH AND NORTH POINT MASTER LANDSCAPE PLAN	繪圖 drawn	簽署 initial	日期 date	項目編號 item no.	辦事處 office 港島及離島拓展處 HONG KONG ISLAND AND ISLANDS DEVELOPMENT OFFICE
	H.C. Lau		08/04/09	7677CL	
	核對 checked	簽署 initial	日期 date	比例 scale	 土木工程拓展署 CEDD CIVIL ENGINEERING AND DEVELOPMENT DEPARTMENT
	K.F. Pong		21/04/09	N.T.S.	
	核准 approved	簽署 initial	日期 date	圖則編號 drawing no.	
				HK I-Z1516	