

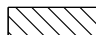

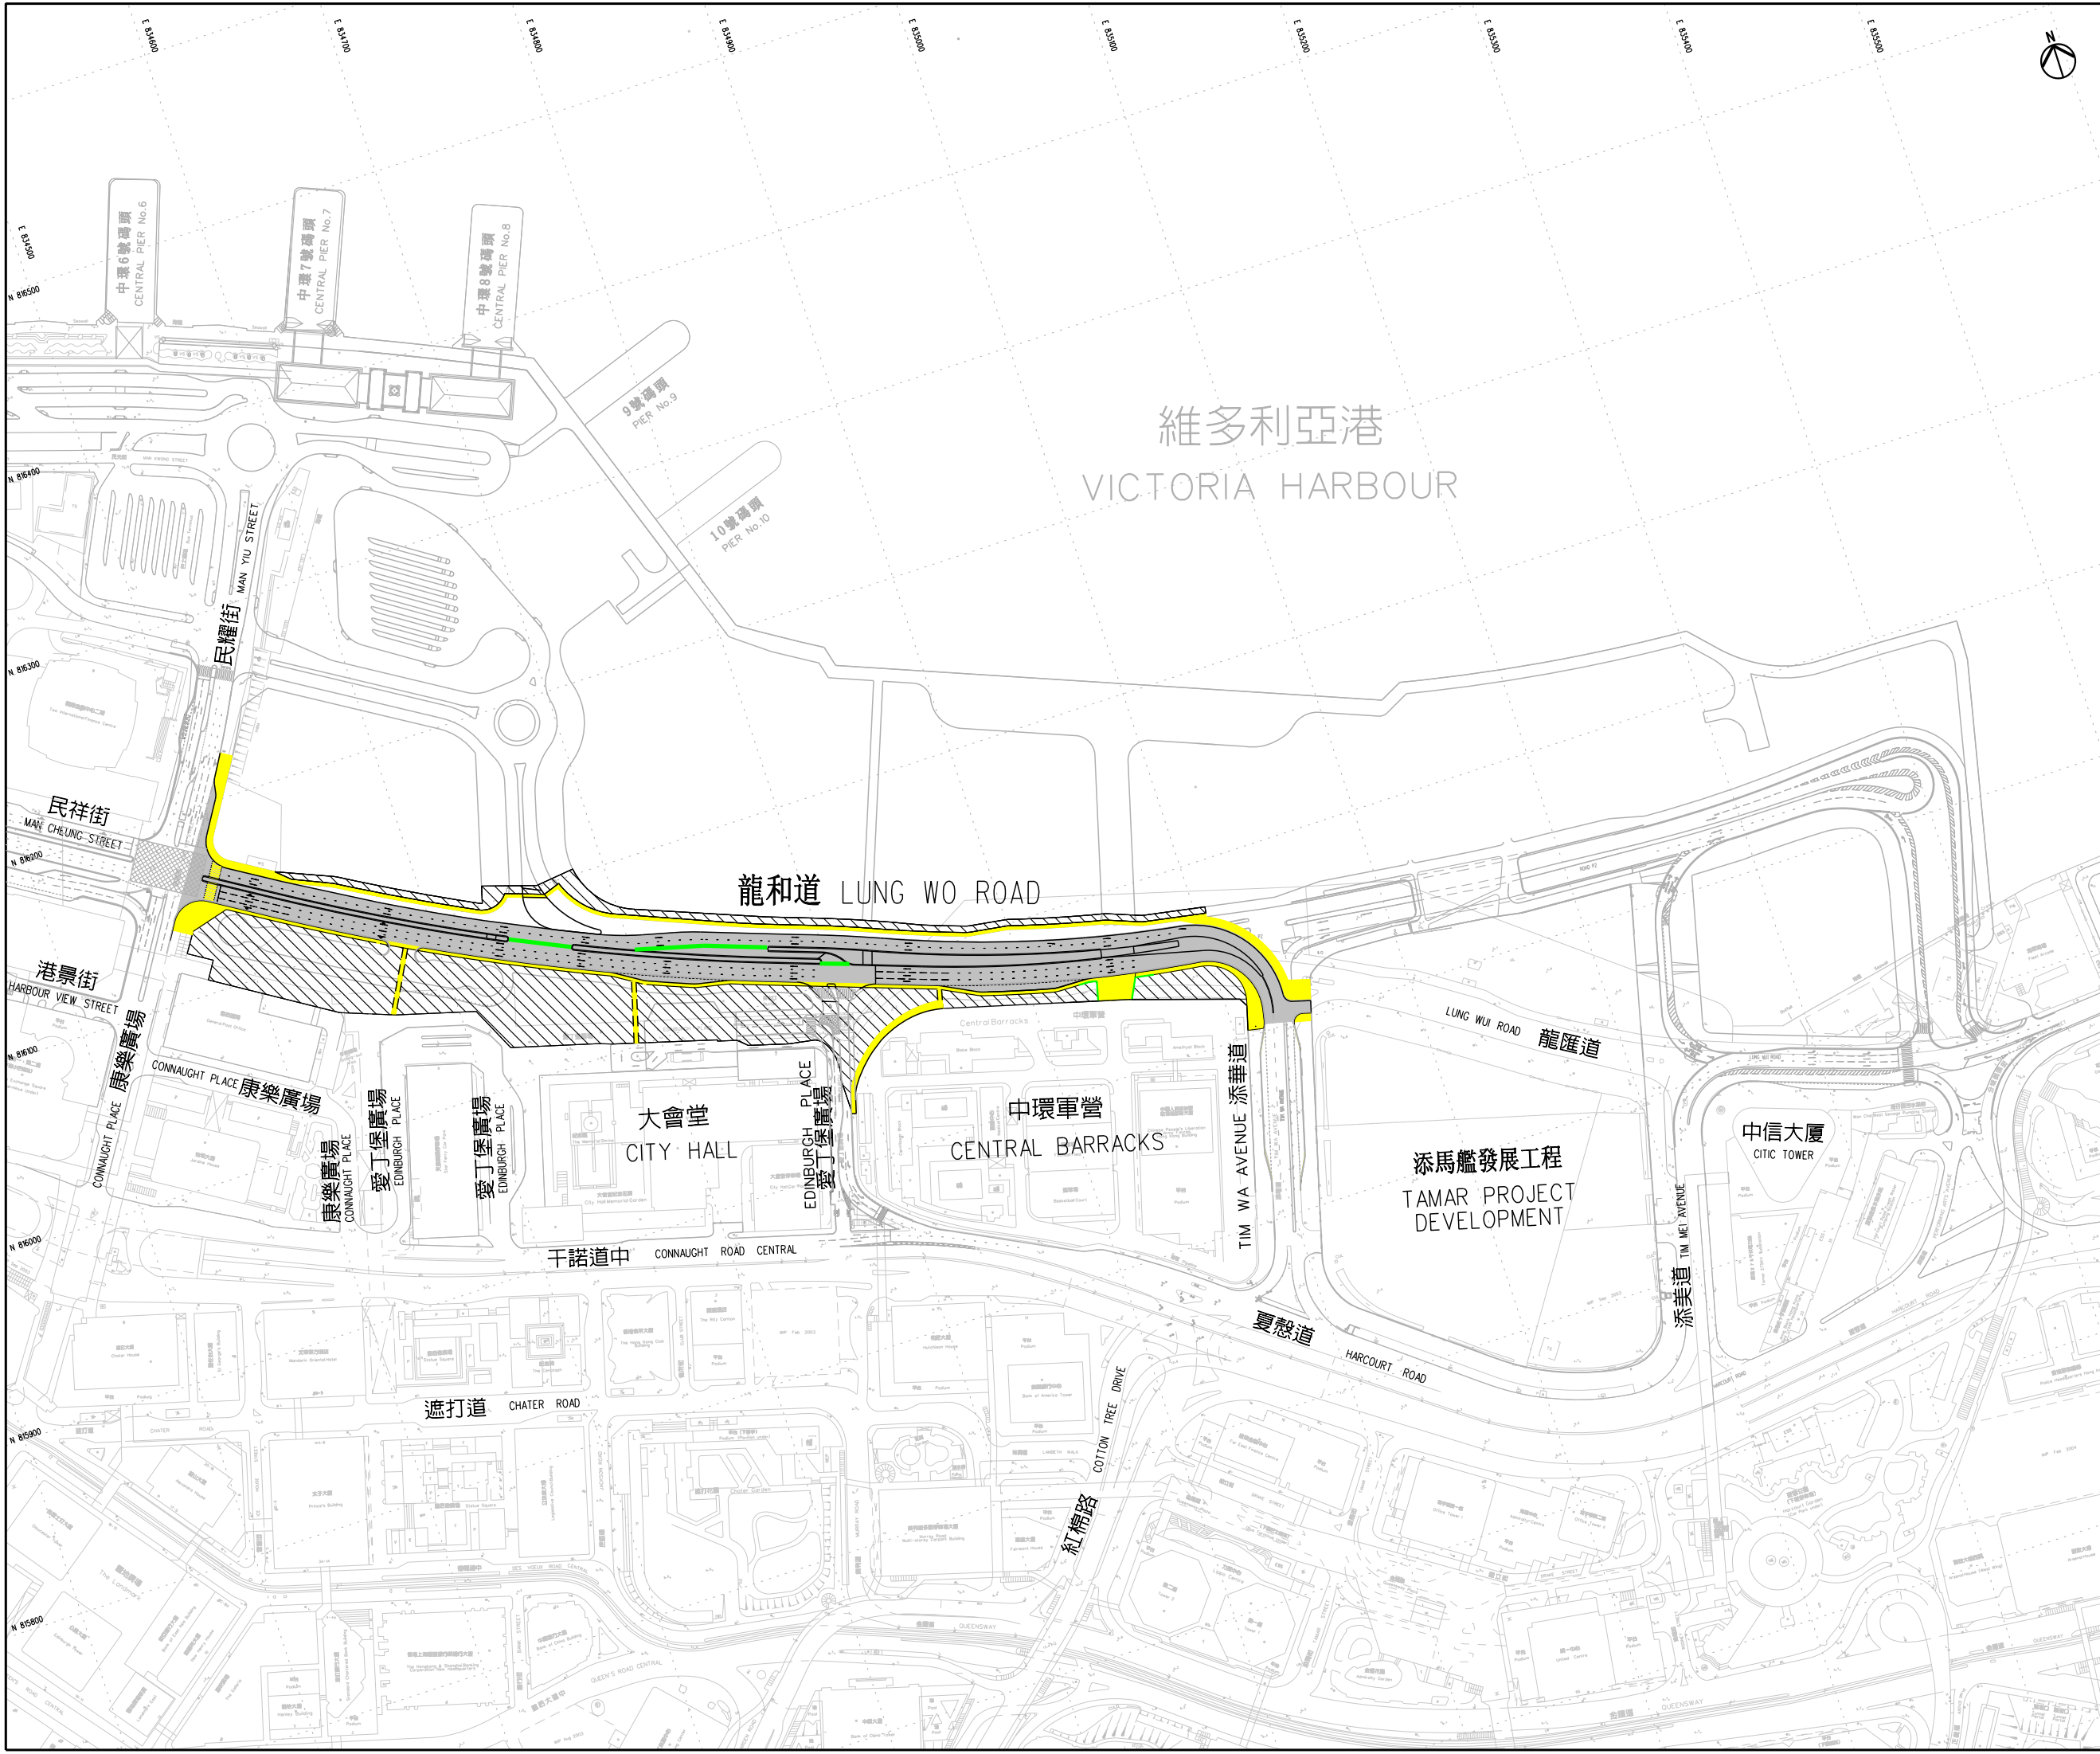


LEGEND:
圖例：

-  CARRIAGEWAY TO BE OPENED TO THE PUBLIC
開放的車路
-  FOOTPATH TO BE OPENED TO THE PUBLIC
開放的行人路
-  WORKS AREA WITH RAILING / FENCING
有圍杆 / 圍欄工地
-  WATER FILLED BARRIER
水馬路障



ATKINS 阿特金斯顧問有限公司
Atkins China Ltd

CONTRACT
CONTRACT NO. HK 12/02
Central Reclamation Phase III
Engineering Works

ER's OFFICE

SKETCH TITLE
CENTRAL RECLAMATION PHASE III
OPENING OF FIRST SECTION OF LUNG WO ROAD
中環填海計劃第三期
龍和道首段通車計劃

| SCALE | DRAWN | DATE | CHECKED | DATE |
|--------|-------|-----------|---------|------|
| N.T.S. | KC | 19-FEB-10 | | |

SKETCH No. HK 12/02/ H / 4326