


TUNG CHUNG TOWN LOT No. 36

路口 (有待詳細設計)
ROAD JUNCTION
(SUBJECT TO DETAILED DESIGN)

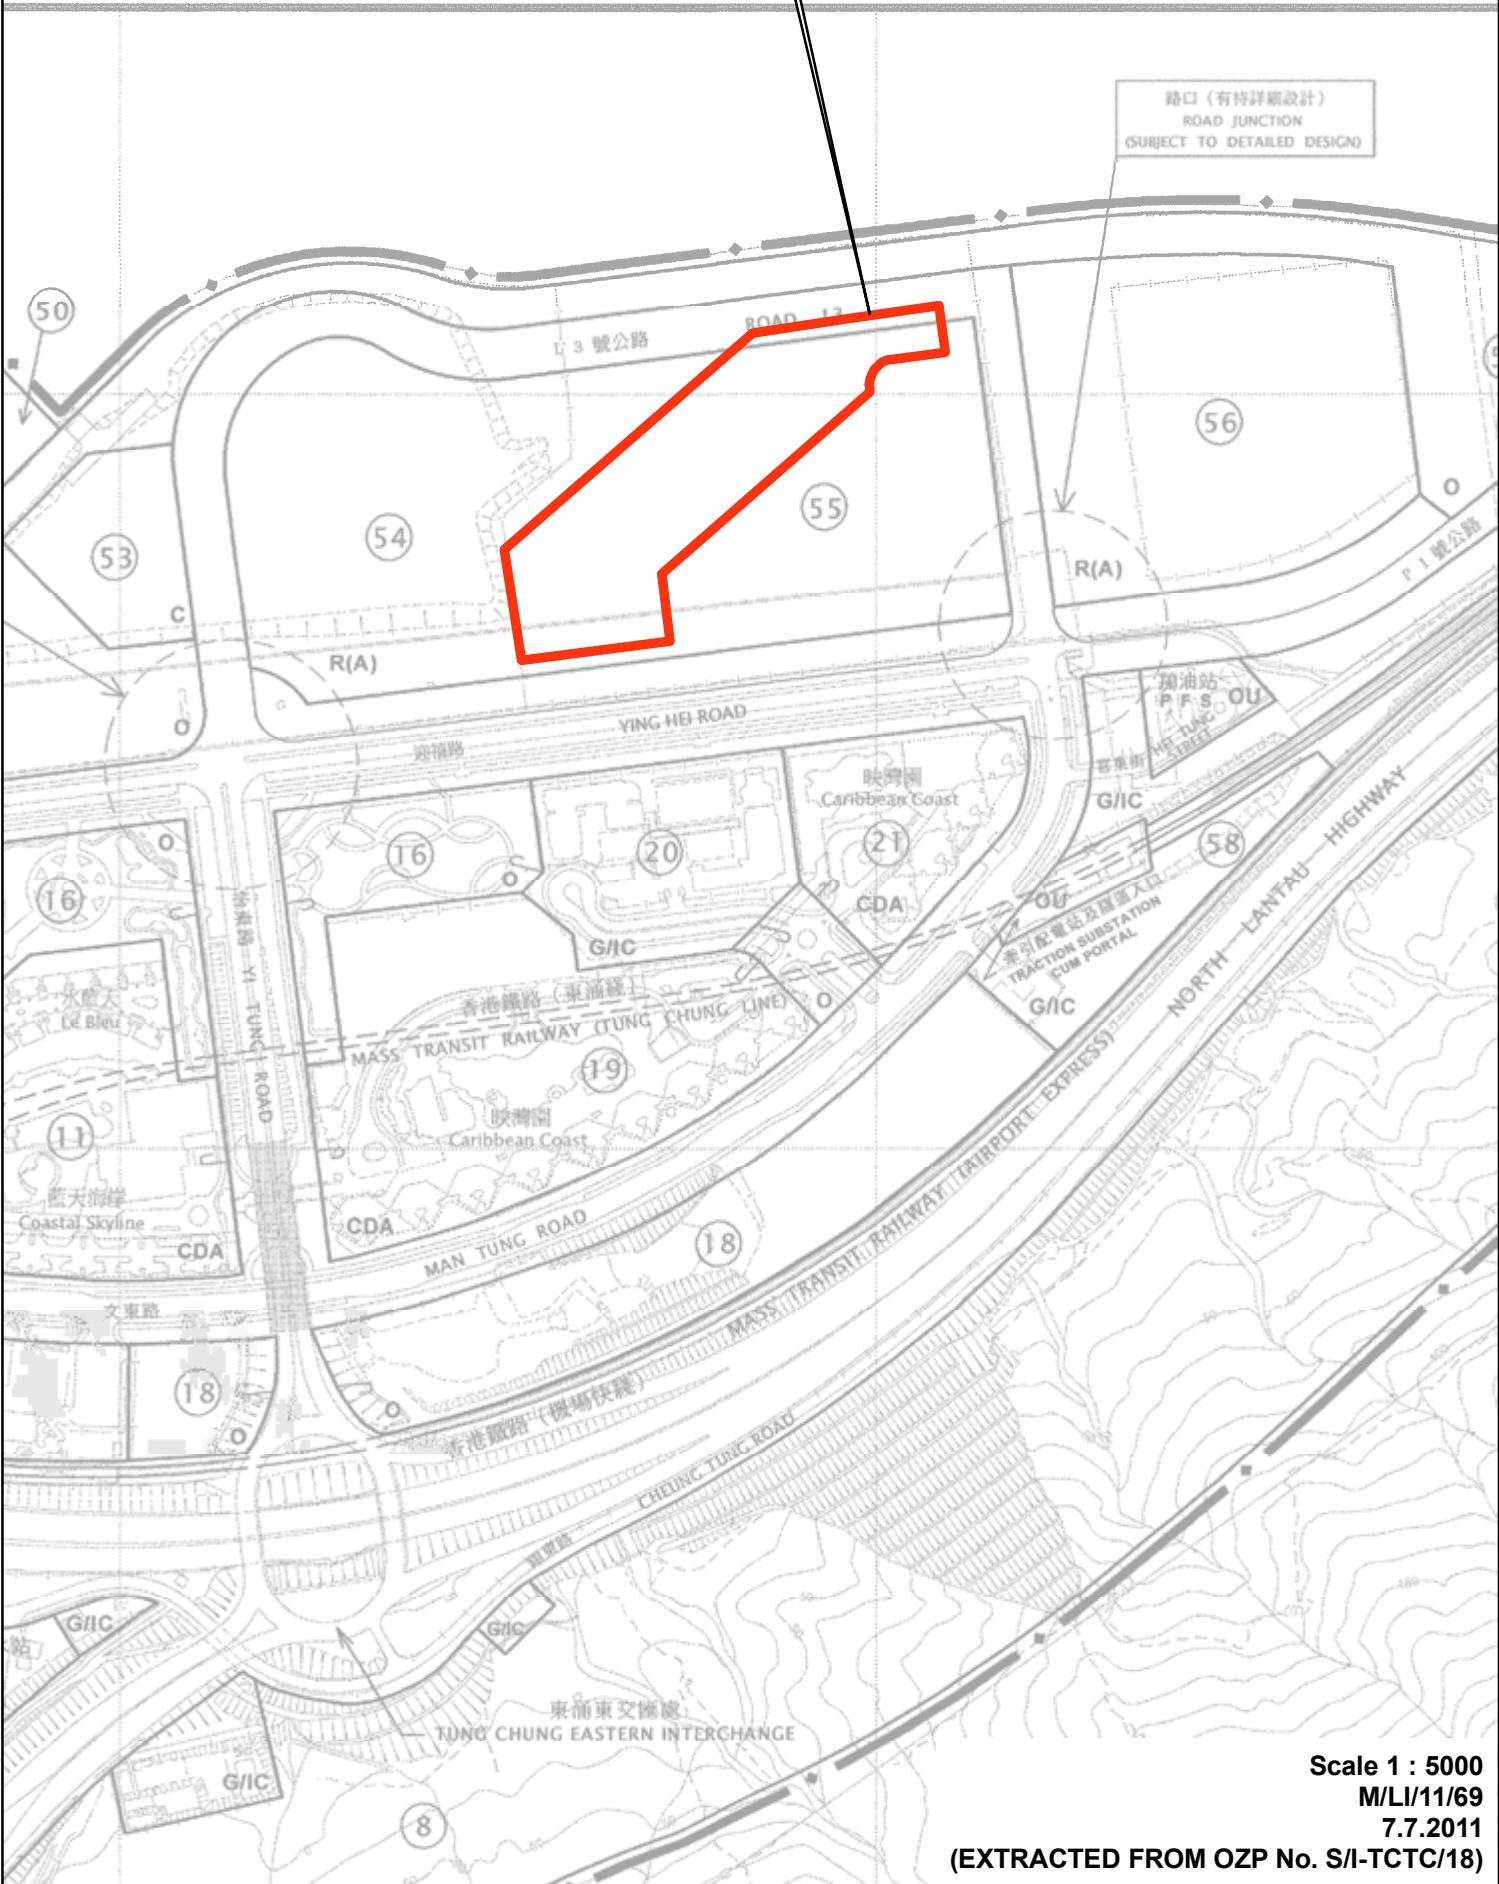

Scale 1 : 5000
M/LI/11/69
7.7.2011

(EXTRACTED FROM OZP No. S/I-TCTC/18)