

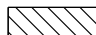

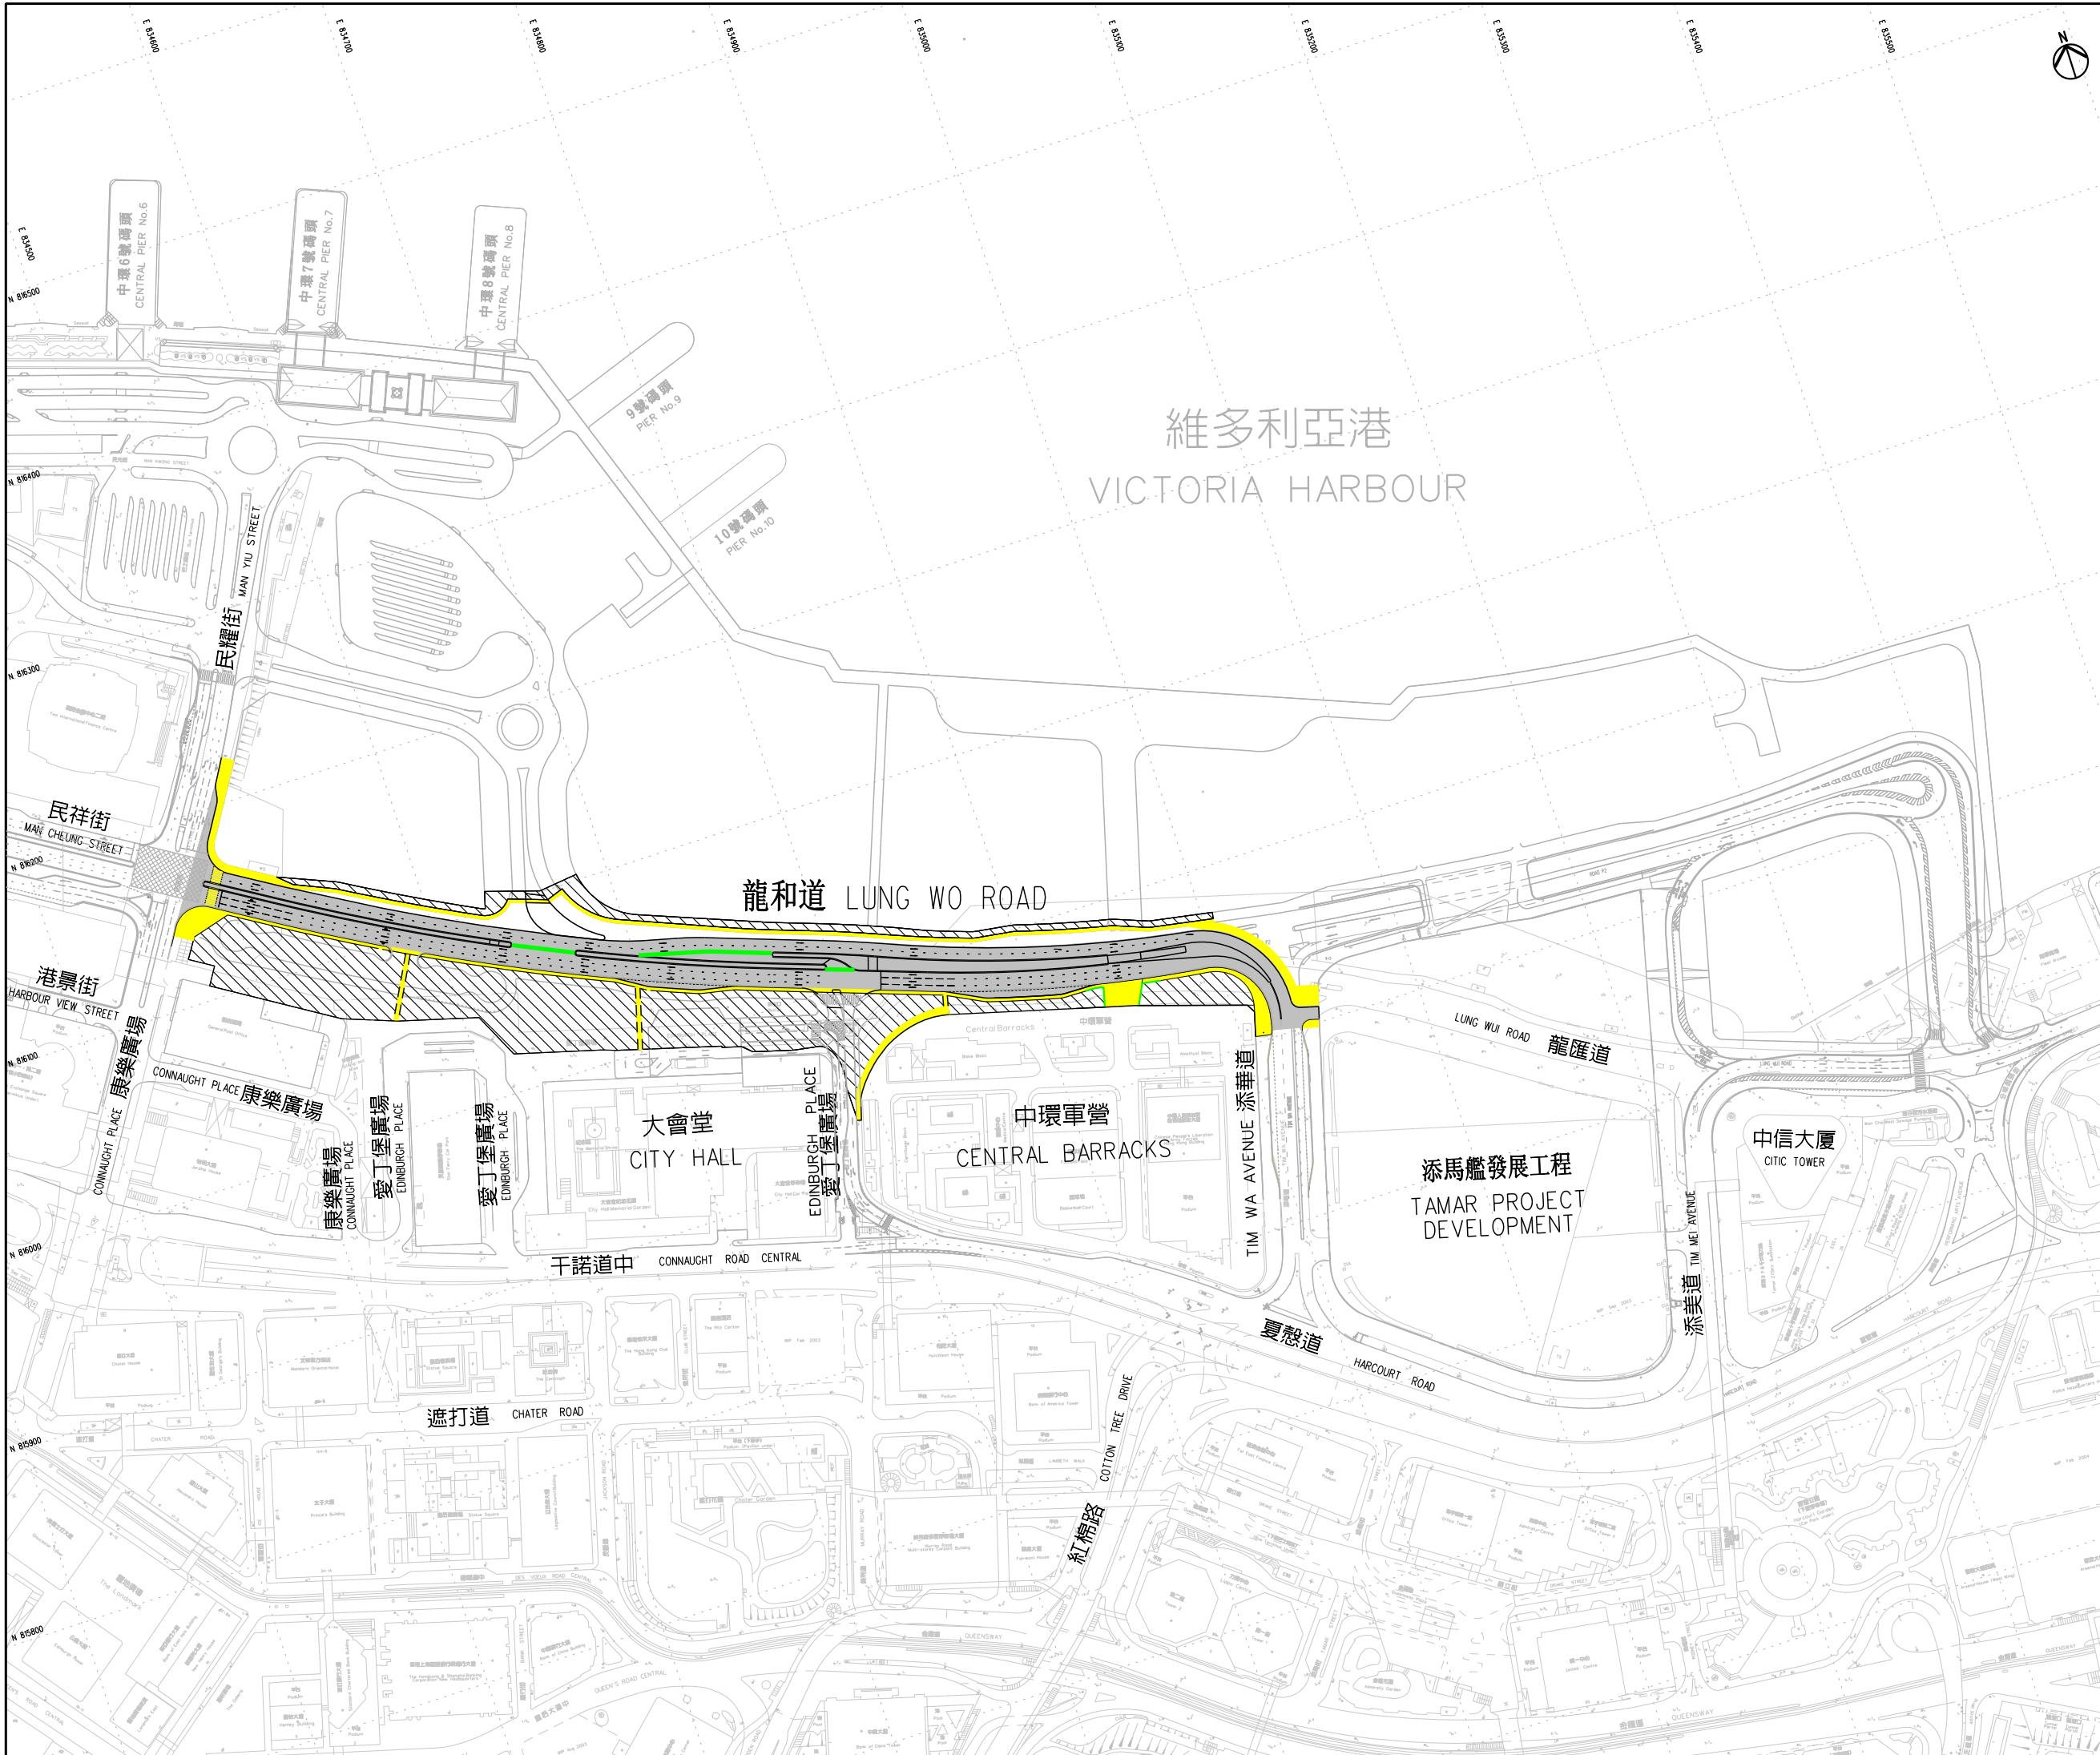


LEGEND:
圖例:

-  CARRIAGEWAY TO BE OPENED TO THE PUBLIC
開放的車路
-  FOOTPATH TO BE OPENED TO THE PUBLIC
開放的行人路
-  WORKS AREA WITH RAILING / FENCING
有圍杆 / 圍欄工地
-  WATER FILLED BARRIER
水馬路障



ATKINS 阿特金斯顧問有限公司
Atkins China Ltd

CONTRACT
CONTRACT NO. HK 12/02
Central Reclamation Phase III
Engineering Works

ER's OFFICE

SKETCH TITLE
CENTRAL RECLAMATION PHASE III
OPENING OF FIRST SECTION OF LUNG WO ROAD
中環填海計劃第三期
龍和道首段通車計劃

SCALE	DRAWN	DATE	CHECKED	DATE
N.T.S.	KC	19-FEB-10		

SKETCH No.
HK 12/02/ H / 4326