


KEY PLAN

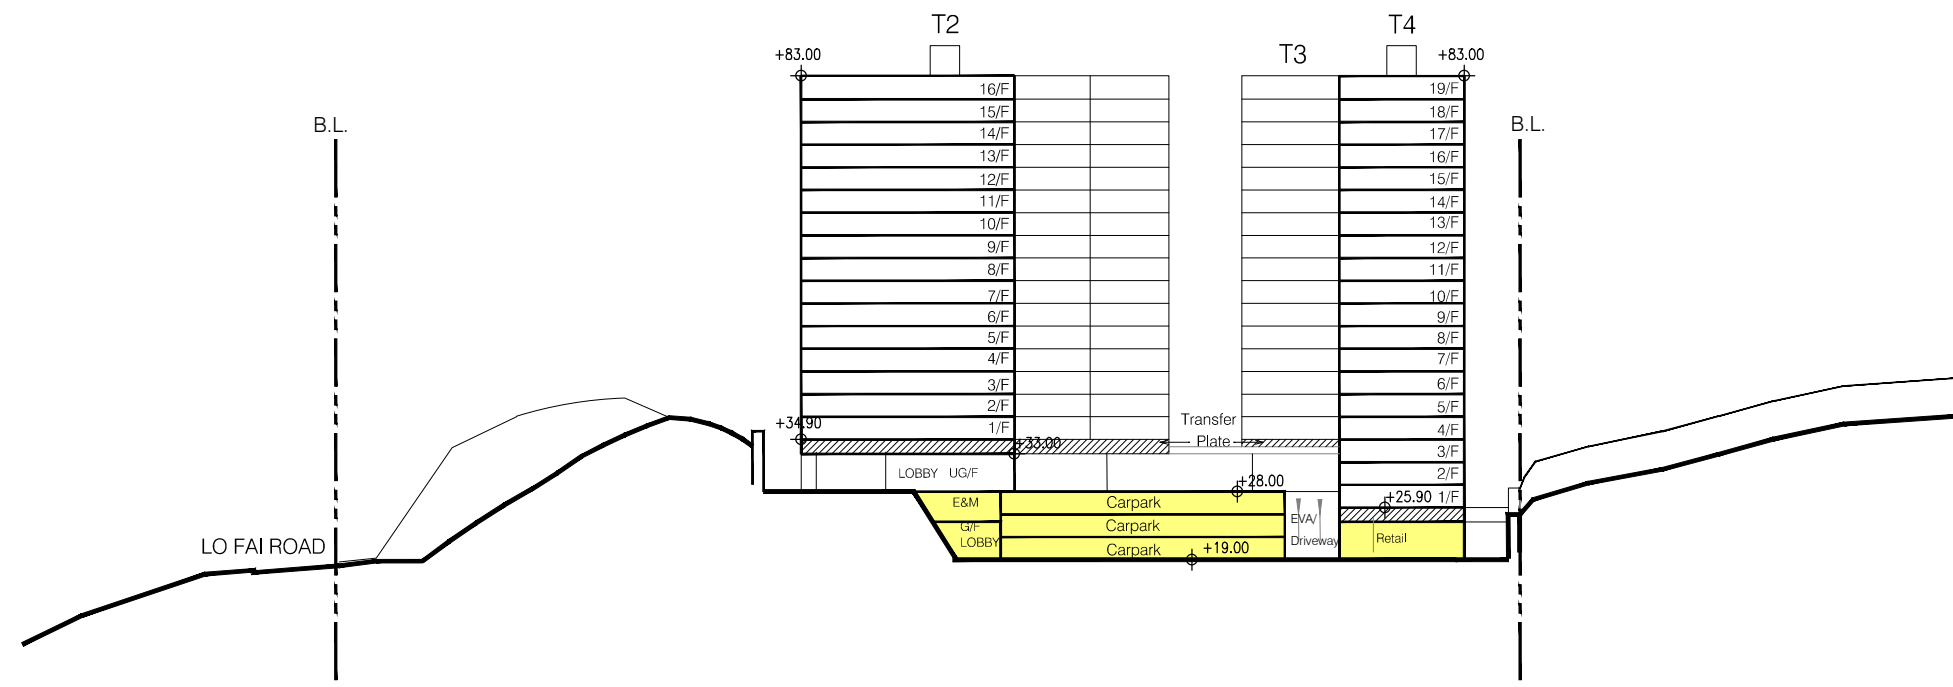

Section C-C

DATE:20250206

LEGEND

- UPPER PODIUM
- LOWER PODIUM