


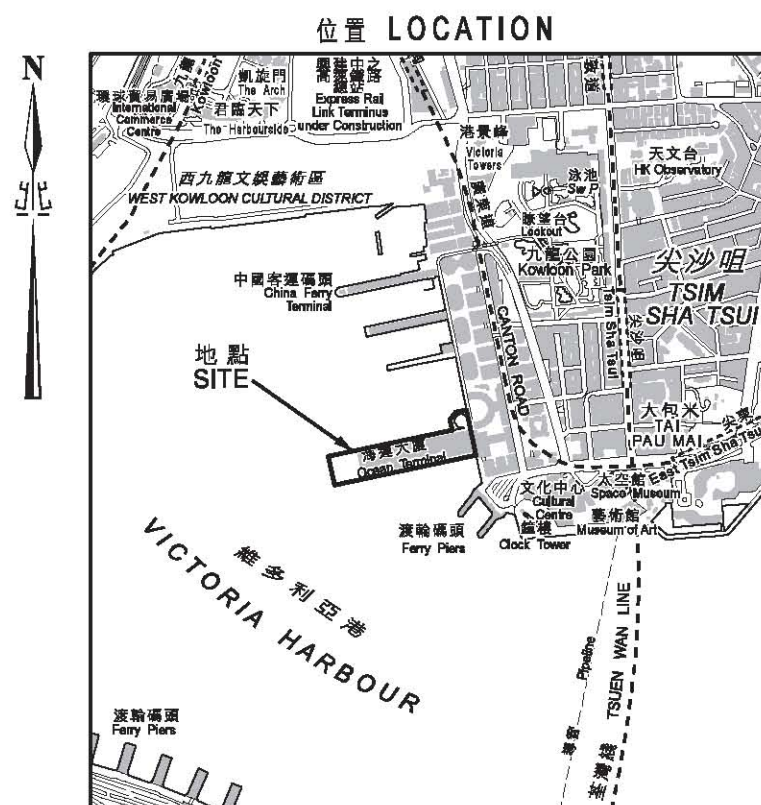

比例 SCALE 1:20 000

U, V, W 海路進出點
SEA ACCESS

汽車坡道
VEHICULAR ACCESS RAMP



維多利亞港
VICTORIA HARBOUR

以粉紅色及粉紅色綴黑斜線標示的面積約為 31 750 平方米
COLOURED PINK AND PINK HATCHED BLACK AREA 31 750 SQUARE METRES (ABOUT)

比例尺 SCALE 1:2 500
metres 50 0 50 100 150 200 250 metres

只作識別用 FOR IDENTIFICATION PURPOSES ONLY

地政總署 九龍西區地政處
District Lands Office, Kowloon West
Lands Department
圖則由九龍測量處繪製
Plan Prepared by District Survey Office, Kowloon

© 香港特別行政區政府-版權所有 Copyright reserved - Hong Kong SAR Government

九龍內地段第 11178 號
KOWLOON INLAND LOT No. 11178

檔案編號 File No. DSO/K 1067/2004

測量圖編號 Survey Sheet No. 11-SW-4B, 4C, 4D

發展藍圖編號 Layout Plan No.

參考圖編號 Reference Plan No.

圖則編號 PLAN No. KM8767a